


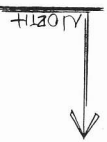

**SITE PLAN**




- HEATED AREA ABOVE WALLS INCLINED w/ 2° REVERSE.
- ALL CEILING TO BE 3000 psi. TYP.
- ALL HEATED AREA ROOF INCLINATION TO BE R. 30.
- ALL FRAM. EXHAUSTION TO HAVE R. VALUE OF 2.14.
- HEATING TO BE 4 ZONE HOT WATER SYSTEM.
- CEILING SYSTEM DUCTS IN FRT LOOF w/ 2 COCKERS.
- ALL INTERIOR DOORWAY TO HAVE SOUND COORSE DEAD.
- AT ALL DOORS AND CORNERS.
- INTERIOR DOORWAY FINISH TO BE SMOOTH FINISH.
- ALL INTERIOR BRICK DOORS TO BE P-106.
- All interior doors to be custom raised panel.
- ALL INTERIOR DOORS TO MEET RECODE.
- PROVIDE FULL AIRFLOW SYSTEM.
- PROVIDE BATH IN RT CABE TV.
- EMERGE STUCCO FORMUP SAND FINISH.

**GENERAL NOTES:**

A CERTAIN PART OF LAND BEING THE S. 1/4, NW 1/4, SECTION 25 AND BEING A PORTION OF THE E. 1/2, SE. 1/4 SW. 1/4, SE. 1/4, T. 15 N.


**FRONT ELEVATION:**

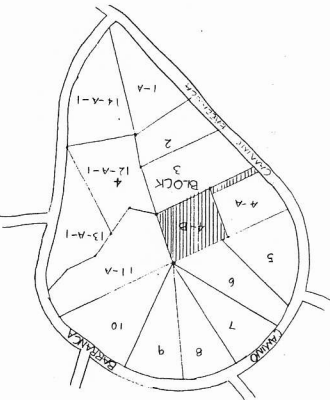

**COSTS:**

HEATED	=	3217	¢
FORMS	=	638	¢
CLAYME	=	837	¢
TOTAL	=	4792	¢

LOT 4B, BLDG 4  
16443 ACRES

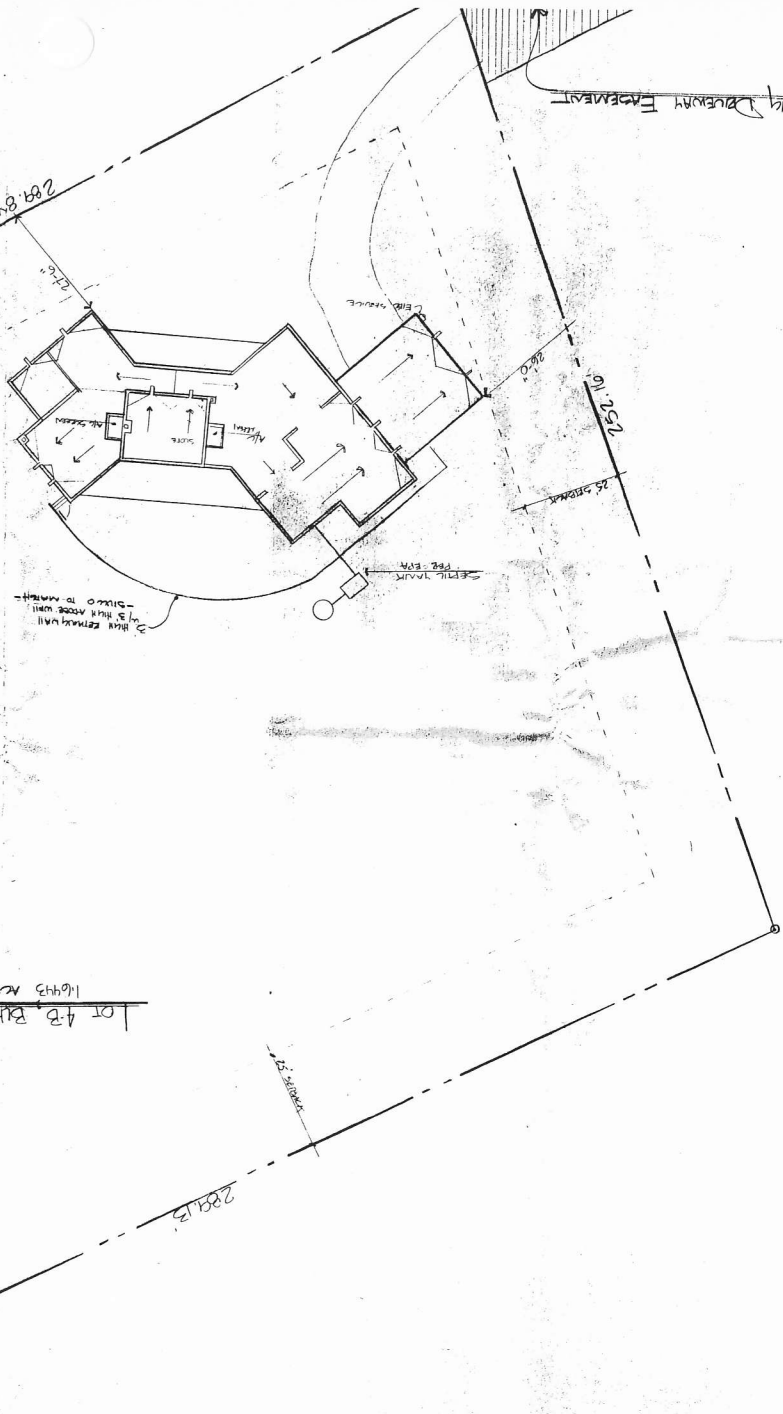

Existing Boundary Encroachment